

WANGARATTA RSL - KITCHEN GAMING

OPTION 1



CONCEPT

Use figured dimensions in preference to scale. Areas are approximate and subject to confirmation with specification of materials.

DATE: 06/12/22
 ISSUE: 1
 REV: CONCEPT



PROJECT: Wangaratta RSL

ALTERATIONS

PROJECT ADDRESS: 2-4 Templeton Street


WANGARATTA

VIC 3677

PROJECT NO: 800866

FLOOR PLAN 1

SCALE: 1:50
 DRAWN BY: ZB
 CHECKED BY: TA
 ISSUE NO: S A202 1

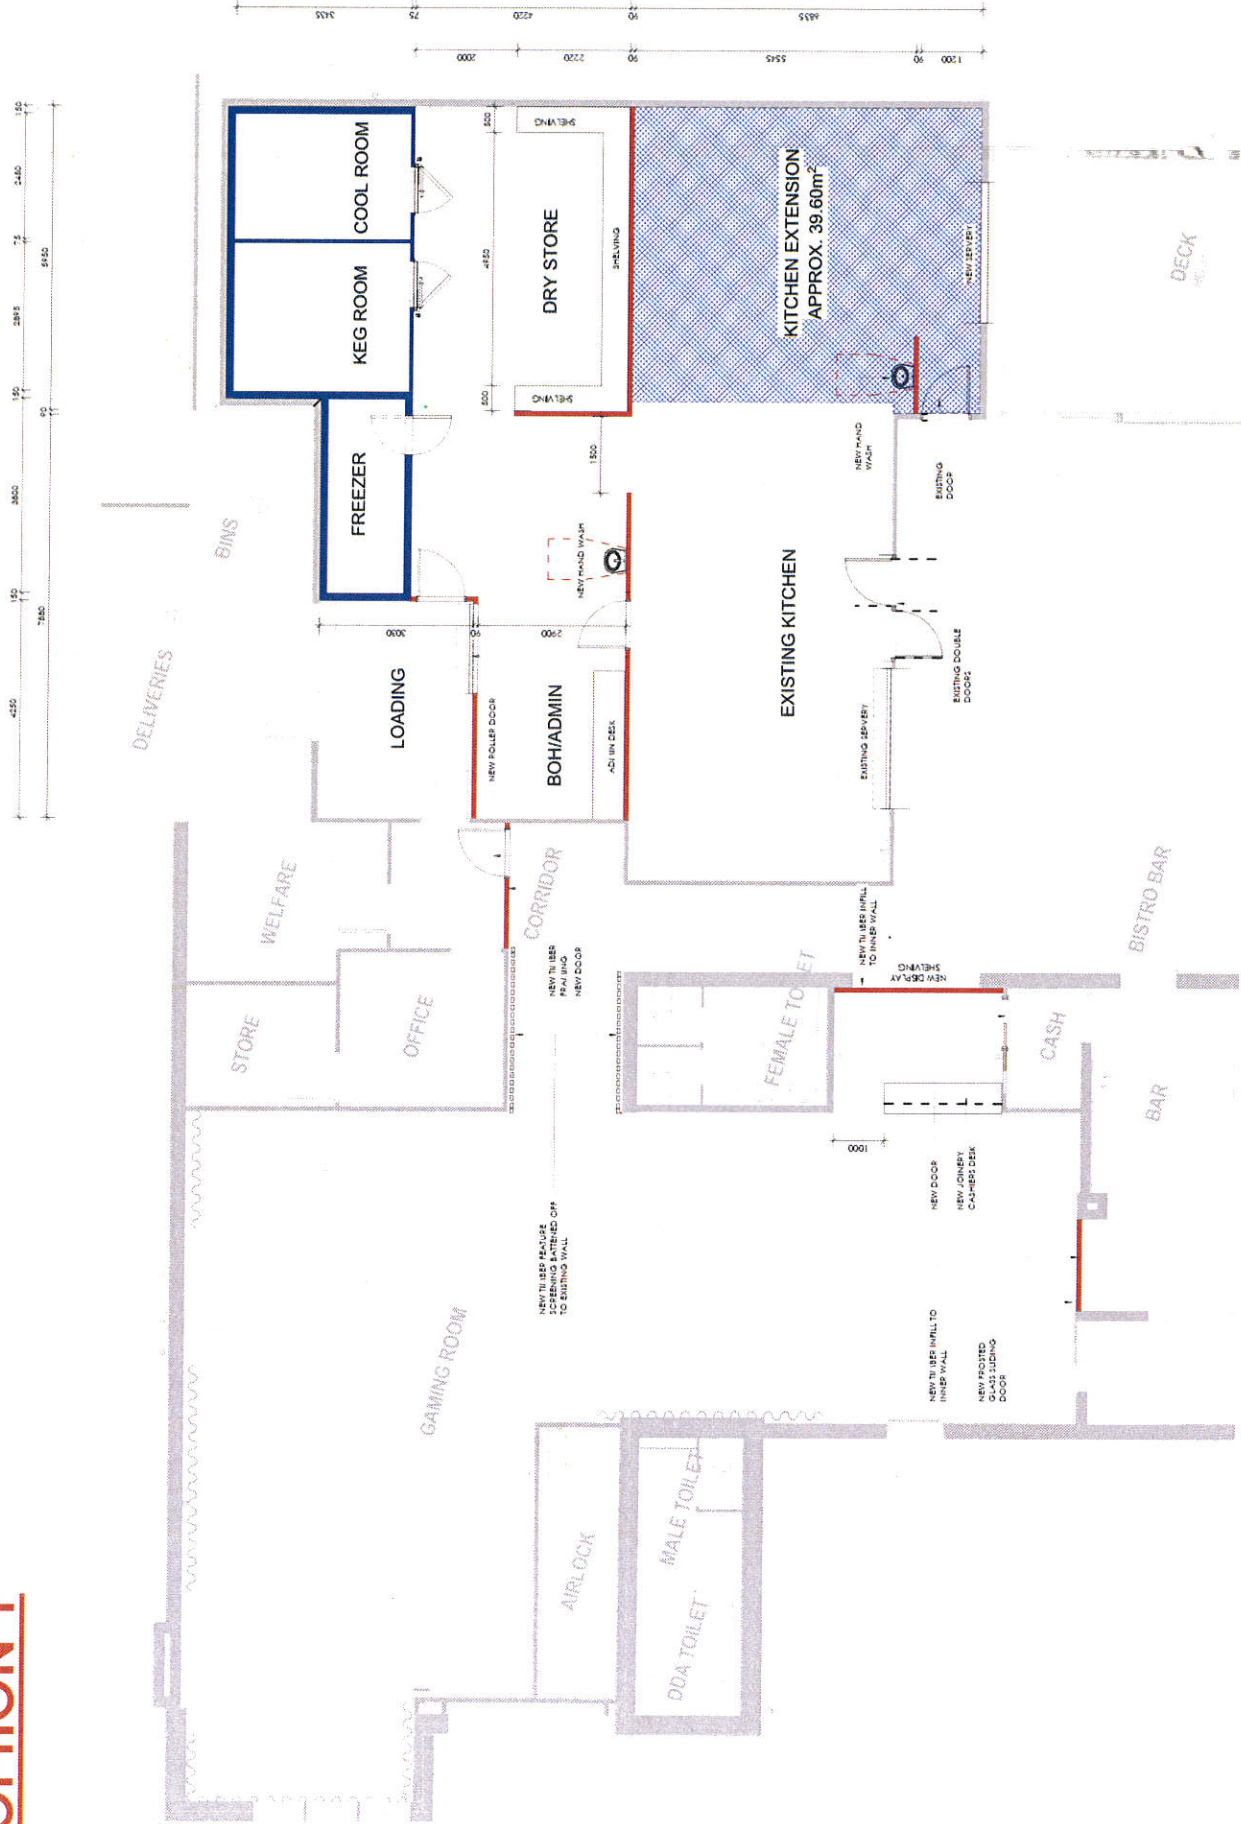

FLOOR PLAN - KITCHEN OPTION 1
 1:50

WANGARATTA RSL - KITCHEN GAMING

OPTION 2



CONCEPT

USA figures are to be used in preference to scale. Read drawings in conjunction with specification, if in doubt ask!!

DATE: 18/12/2022
 REV: 1 CONCEPT
 DATE: 18/12/22



CLIENT: Wangaratta RSL

PROJECT: Alterations

PROJECT ADDRESS: 2-4 Templeton Street


WANGARATTA

Vic 3677

PROJECT NO: 80086

DRAWING TITLE: FLOOR PLAN

SHEET: 1 of 60	DATE: 18/12/22
DESIGNED BY: ZB	CHECKED BY: TA
DRAWN BY: JG	ISSUE NO: 01
SHEET NO: A203	REV. NO: 1

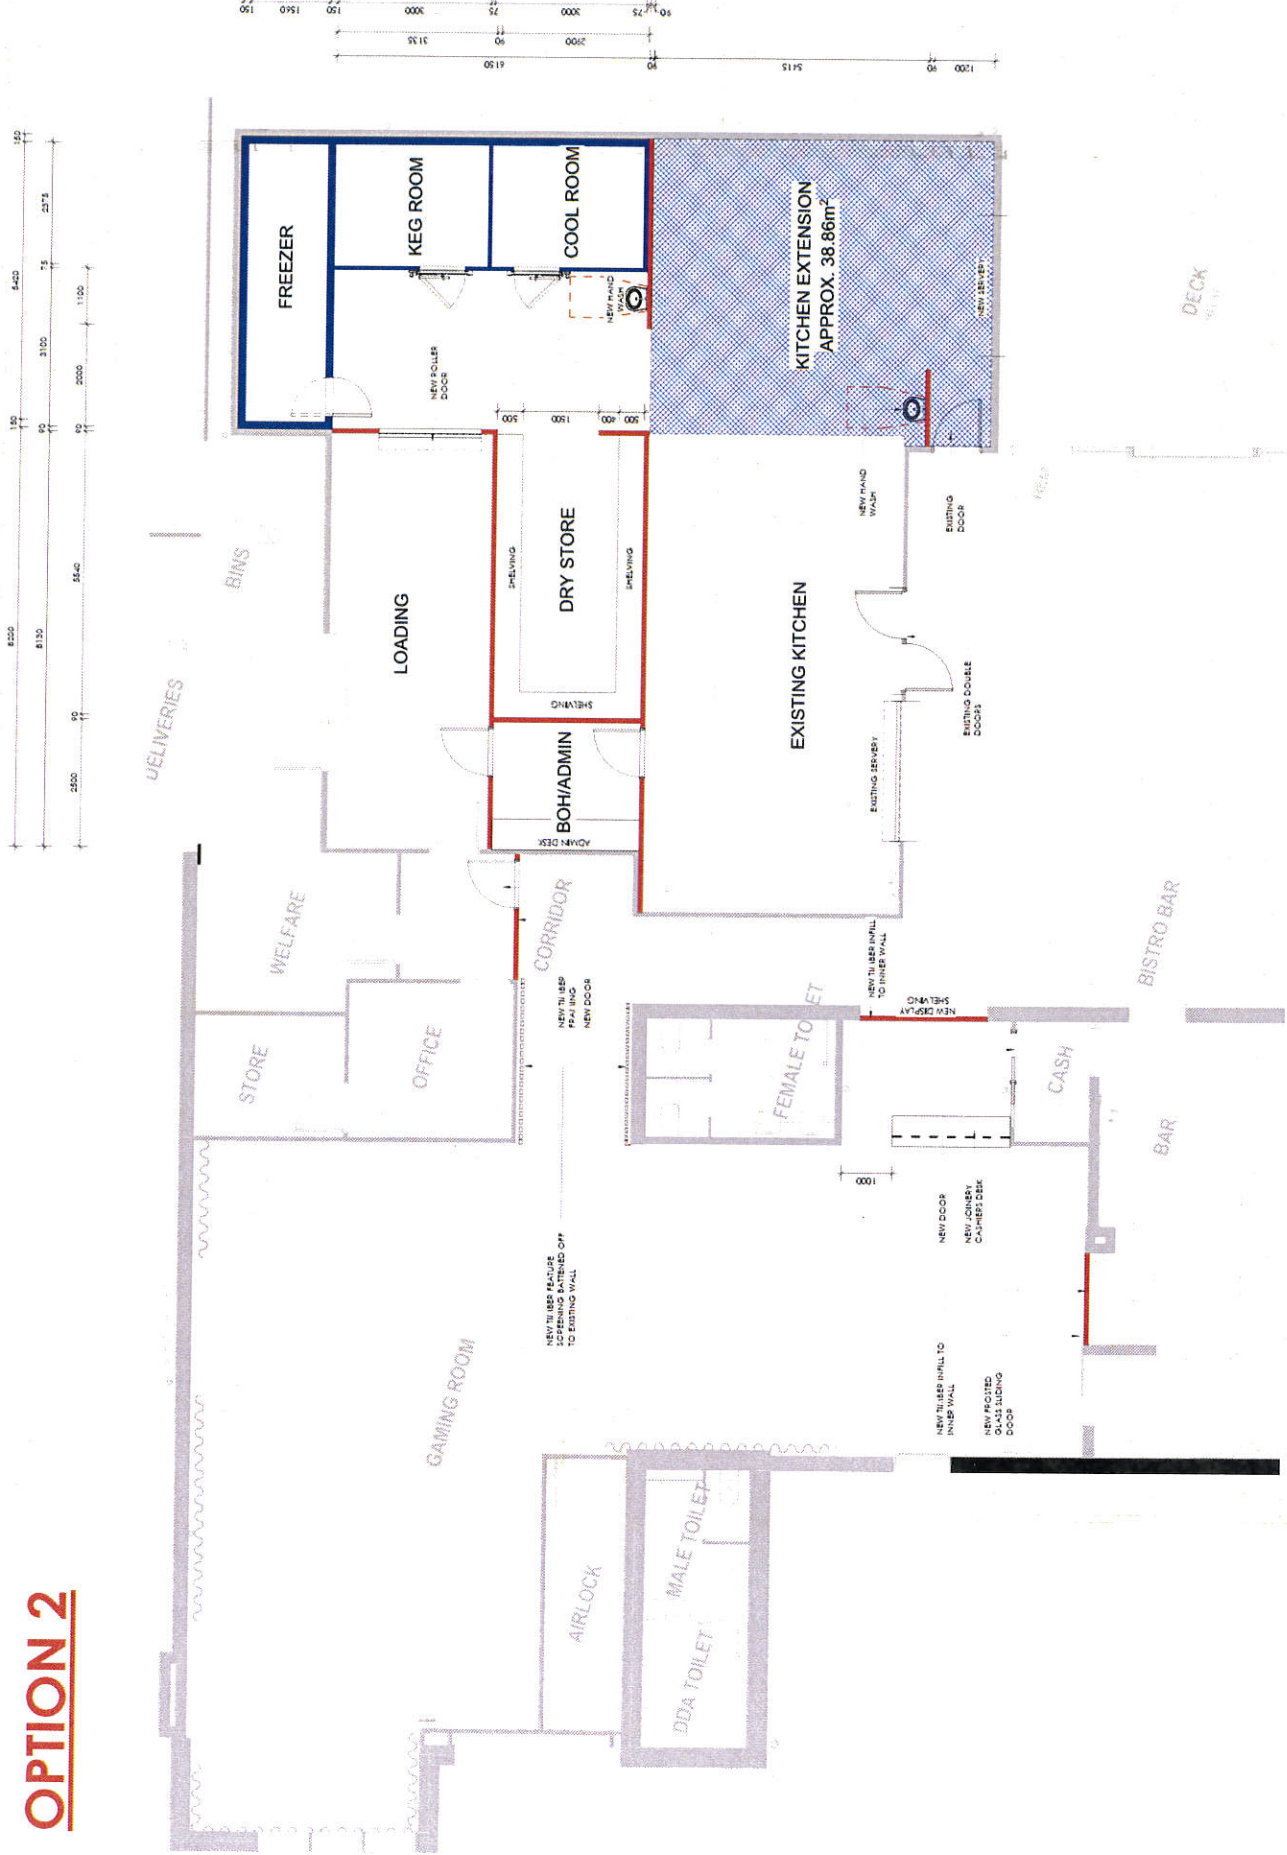

FLOOR PLAN - KITCHEN OPTION 2
 1 : 50

WANGARATTA RSL - KITCHEN GAMING

OPTION 2



CONCEPT

Use figures and annotations in preference to scale. Refer to drawings in conjunction with specification, if in doubt ask!

DATE 18/12/2022
DRAWING TITLE FLOOR PLAN 1
SCALE 1:50
PROJECT NO. 80086
PROJECT NO. 80086
PROJECT NO. 80086




PROJECT: Alterations
SUBJECT: Wangaratta RSL

PROJECT ADDRESS: 2-4 Templeton Street
WANGARATTA
VIC 3677

PROJECT NO. 80086
DRAWING TITLE FLOOR PLAN 1

SCALE	1:50	DATE	18/12/2022
DRAWN BY	ZB	CHECKED BY	TA
PROJECT NO.	80086	DRAWING TITLE	FLOOR PLAN 1
TITLE NO.	A203	REV. NO.	1

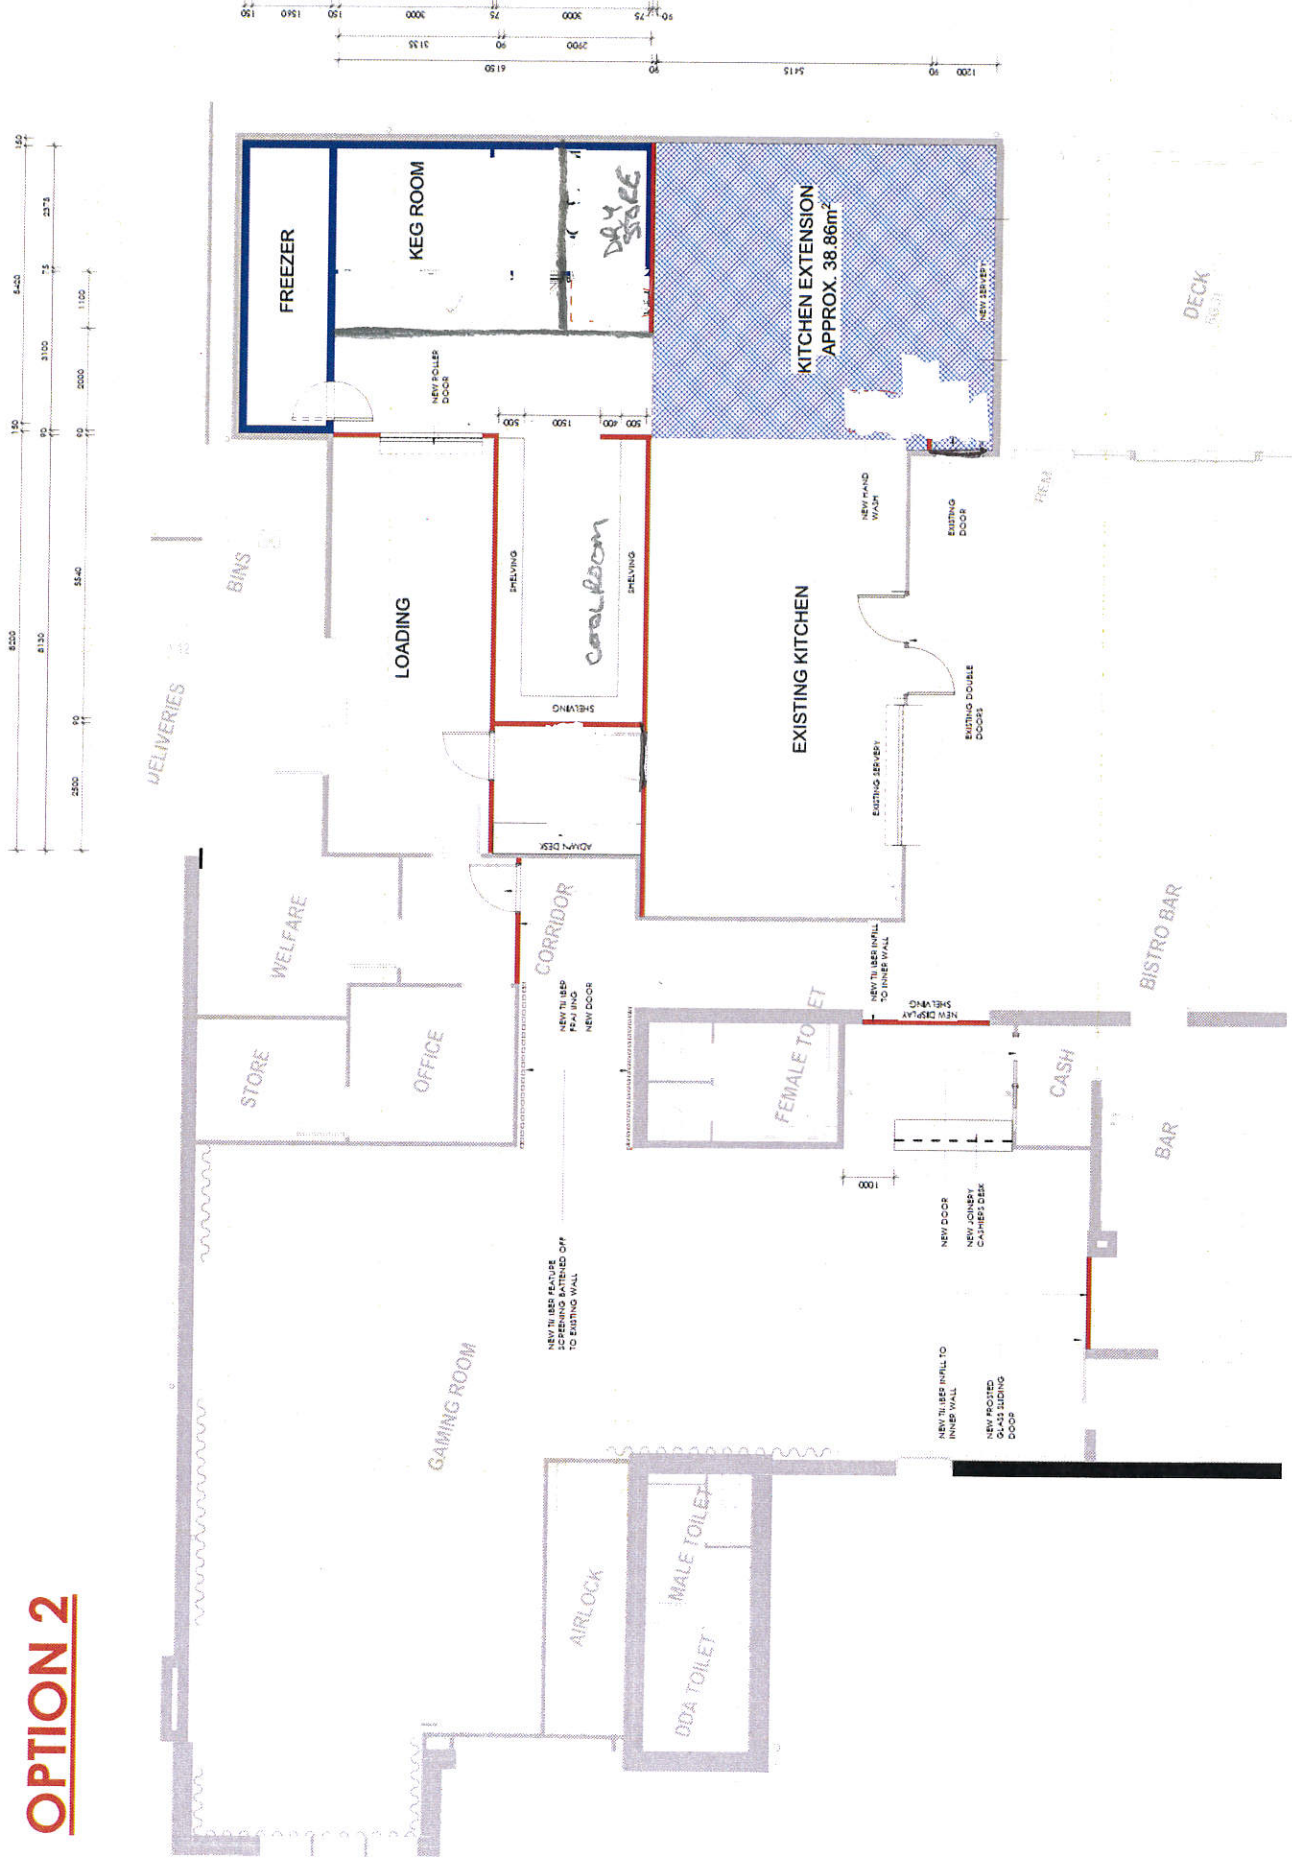

FLOOR PLAN - KITCHEN OPTION 2

1 : 50